


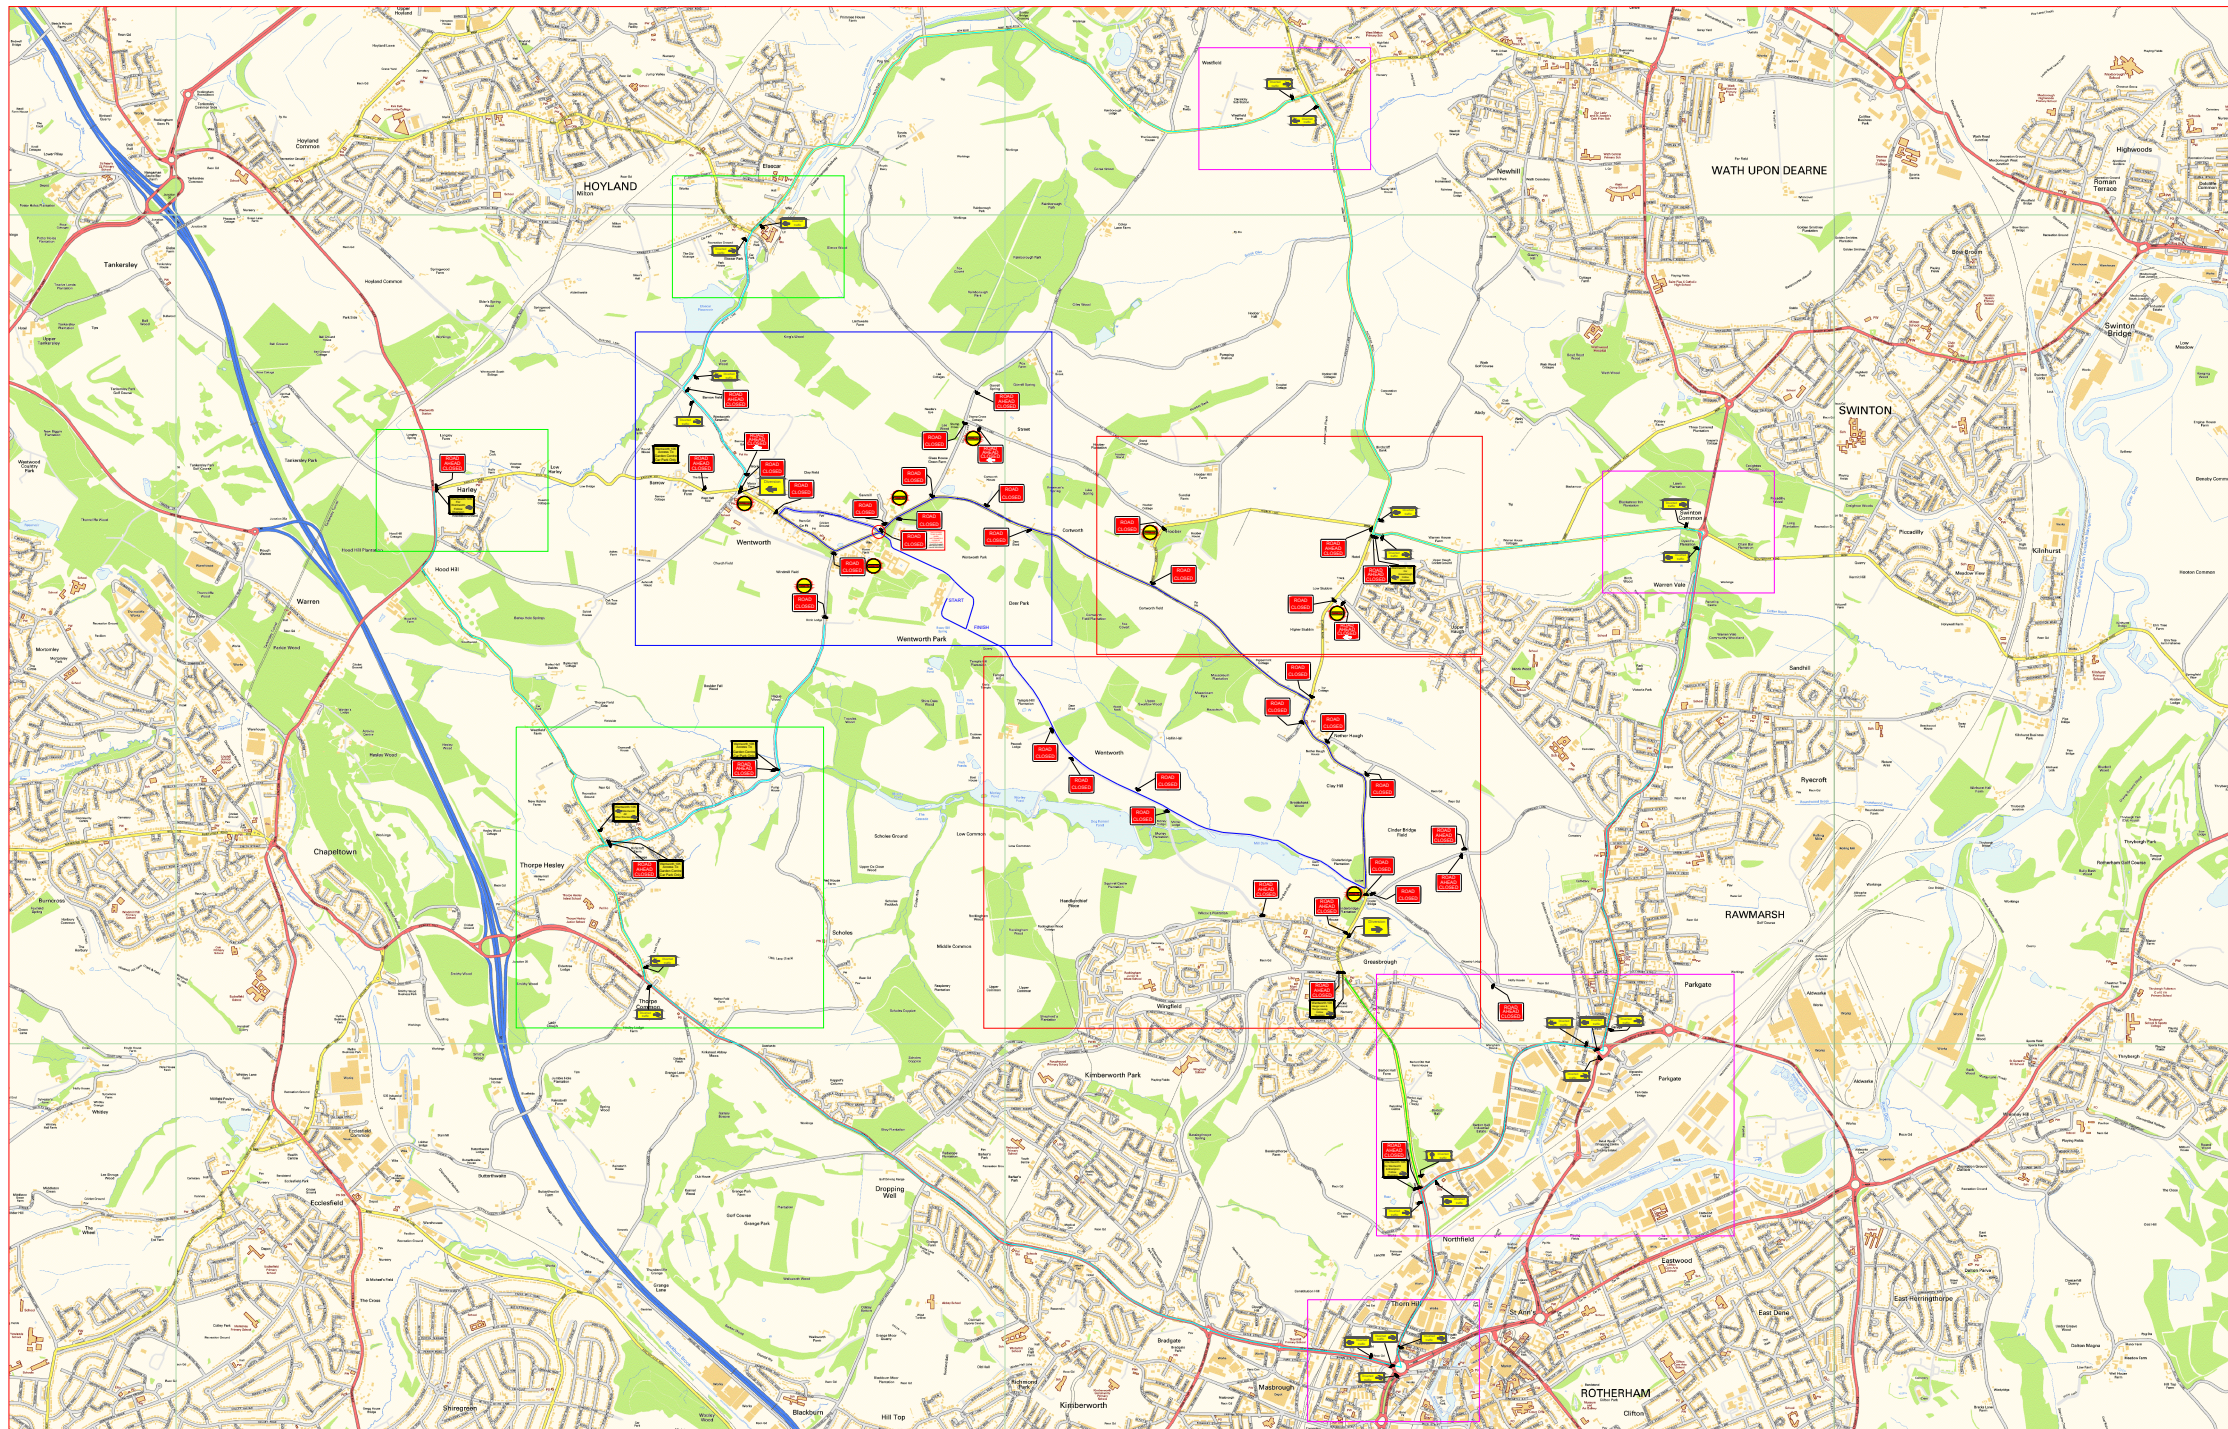

Think Traffic Management Ltd

DRAWING NUMBER:

0001

DATE DRAWN:

02.09.2025

CUSTOMER NAME:

WENTWORTH 10K

EVENT NAME:

WENTWORTH 10K

SITE ADDRESS:

WENTWORTH

DRAWING DESCRIPTION:

ROAD CLOSURES

DRAWN BY:

Mark Groundwell

SCALE:

Not to scale

KEY:

• • •

• • •

• • •

• • •

Cones

No Parking Cones

Work area

Barrier

Sign position

Position of signal head

Pedestrian Lights

Diversion Route 1

Think Traffic Management Ltd
mark.groundwell@thinktm.org.uk
07590237502
Registered office:
Unit K2 Pelican Works
Wakefield Road
Leeds
LS26 0RS